


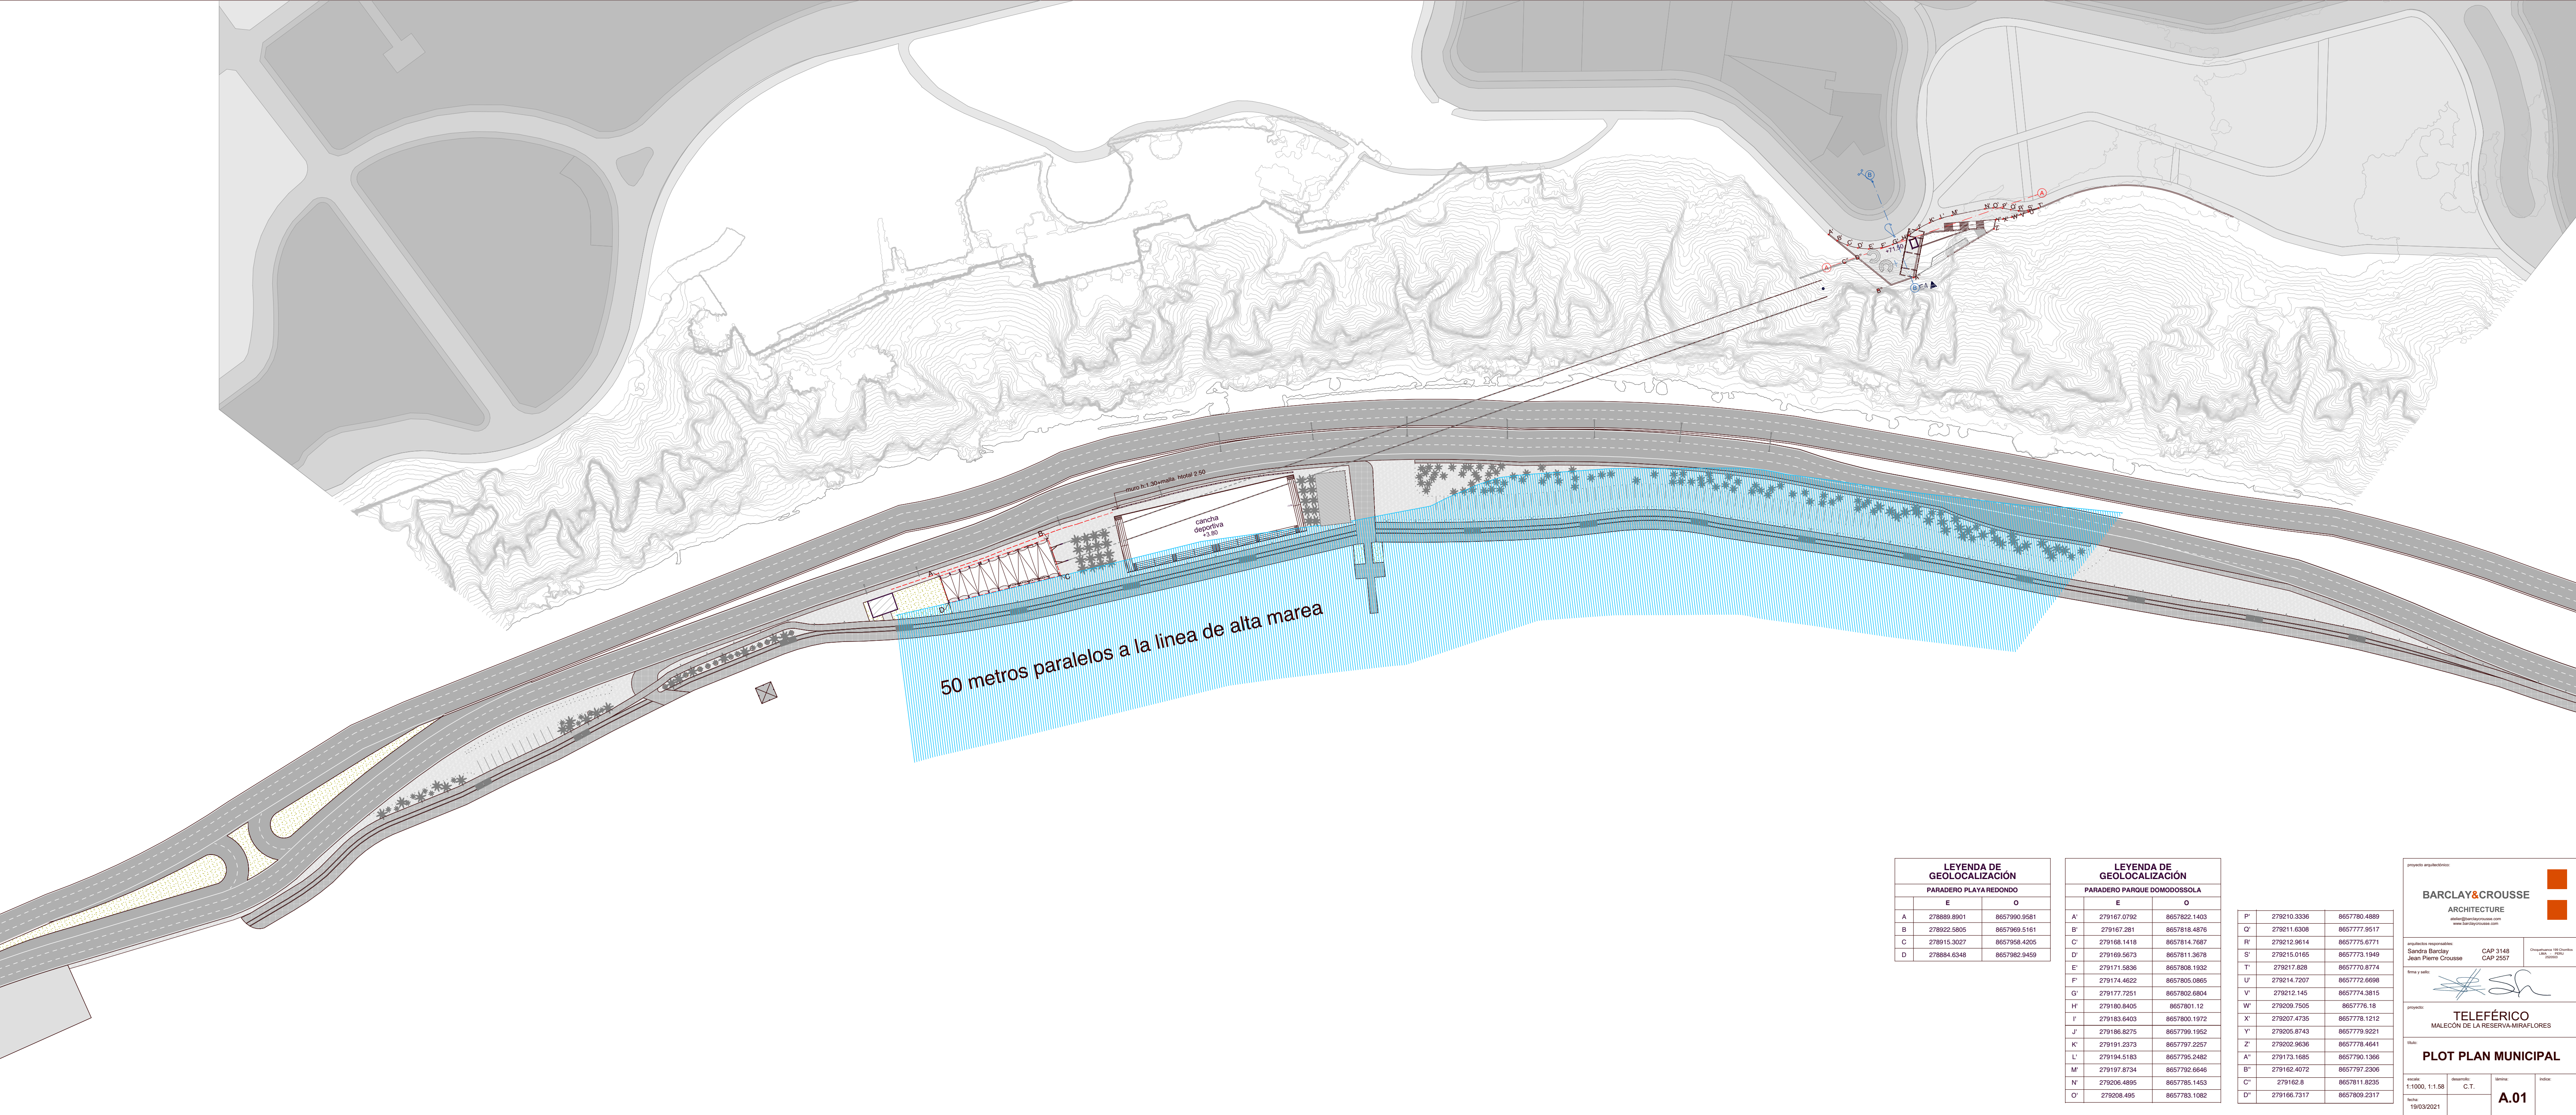

50 metros paralelos a la linea de alta marea

LEYENDA DE GEOLOCALIZACIÓN		
PARADERO PLAYA REDONDO		
	E	O
A	278889.8901	8657990.9581
B	278922.5805	8657969.5161
C	278915.3027	8657958.4205
D	278884.6348	8657982.9459

LEYENDA DE GEOLOCALIZACIÓN		
PARADERO PARQUE DOMODOSSOLA		
	E	O
A'	279167.0792	8657822.1403
B'	279167.281	8657818.4876
C'	279168.1418	8657814.7687
D'	279169.5673	8657811.3678
E'	279171.5836	8657808.1932
F'	279174.4622	8657805.0865
G'	279177.7251	8657802.6804
H'	279180.8405	8657801.12
I'	279183.6403	8657800.1972
J'	279186.8275	8657799.1952
K'	279191.2373	8657797.2257
L'	279194.5183	8657795.2482
M'	279197.8734	8657792.6646
N'	279206.4895	8657785.1453
O'	279208.495	8657783.1082

P'	279210.3336	8657780.4689
Q'	279211.6308	8657777.9517
R'	279212.9614	8657775.6771
S'	279215.0165	8657773.1949
T'	279217.828	8657770.8774
U'	279214.7207	8657772.6698
V'	279212.145	8657774.3815
W'	279209.7505	8657776.18
X'	279207.4735	8657778.1212
Y'	279205.8743	8657779.9221
Z'	279202.9636	8657778.4641
A''	279173.1685	8657790.1366
B''	279162.4072	8657797.2306
C''	279162.8	8657811.8235
D''	279166.7317	8657809.2317

proyecto arquitectónico

BARCLAY & CROUSSE

ARCHITECTURE

www.barclaycrousse.com

arquitectos responsables:
Sandra Barclay
Jean Pierre Crousse

CAP 3148
CAP 2557

Ortoplaneta 180 Chile Ltda.
1903
2020/03

firma y sello:



proyecto:

TELEFÉRICO

MALECÓN DE LA RESERVA-MIRAFLORES

título:

PLOT PLAN MUNICIPAL

escala:
1:1000, 1:1.58

desarrolló:
C.T.

laminó:
Indice

fecha:
19/03/2021

A.01